






VEA BEDEHUS




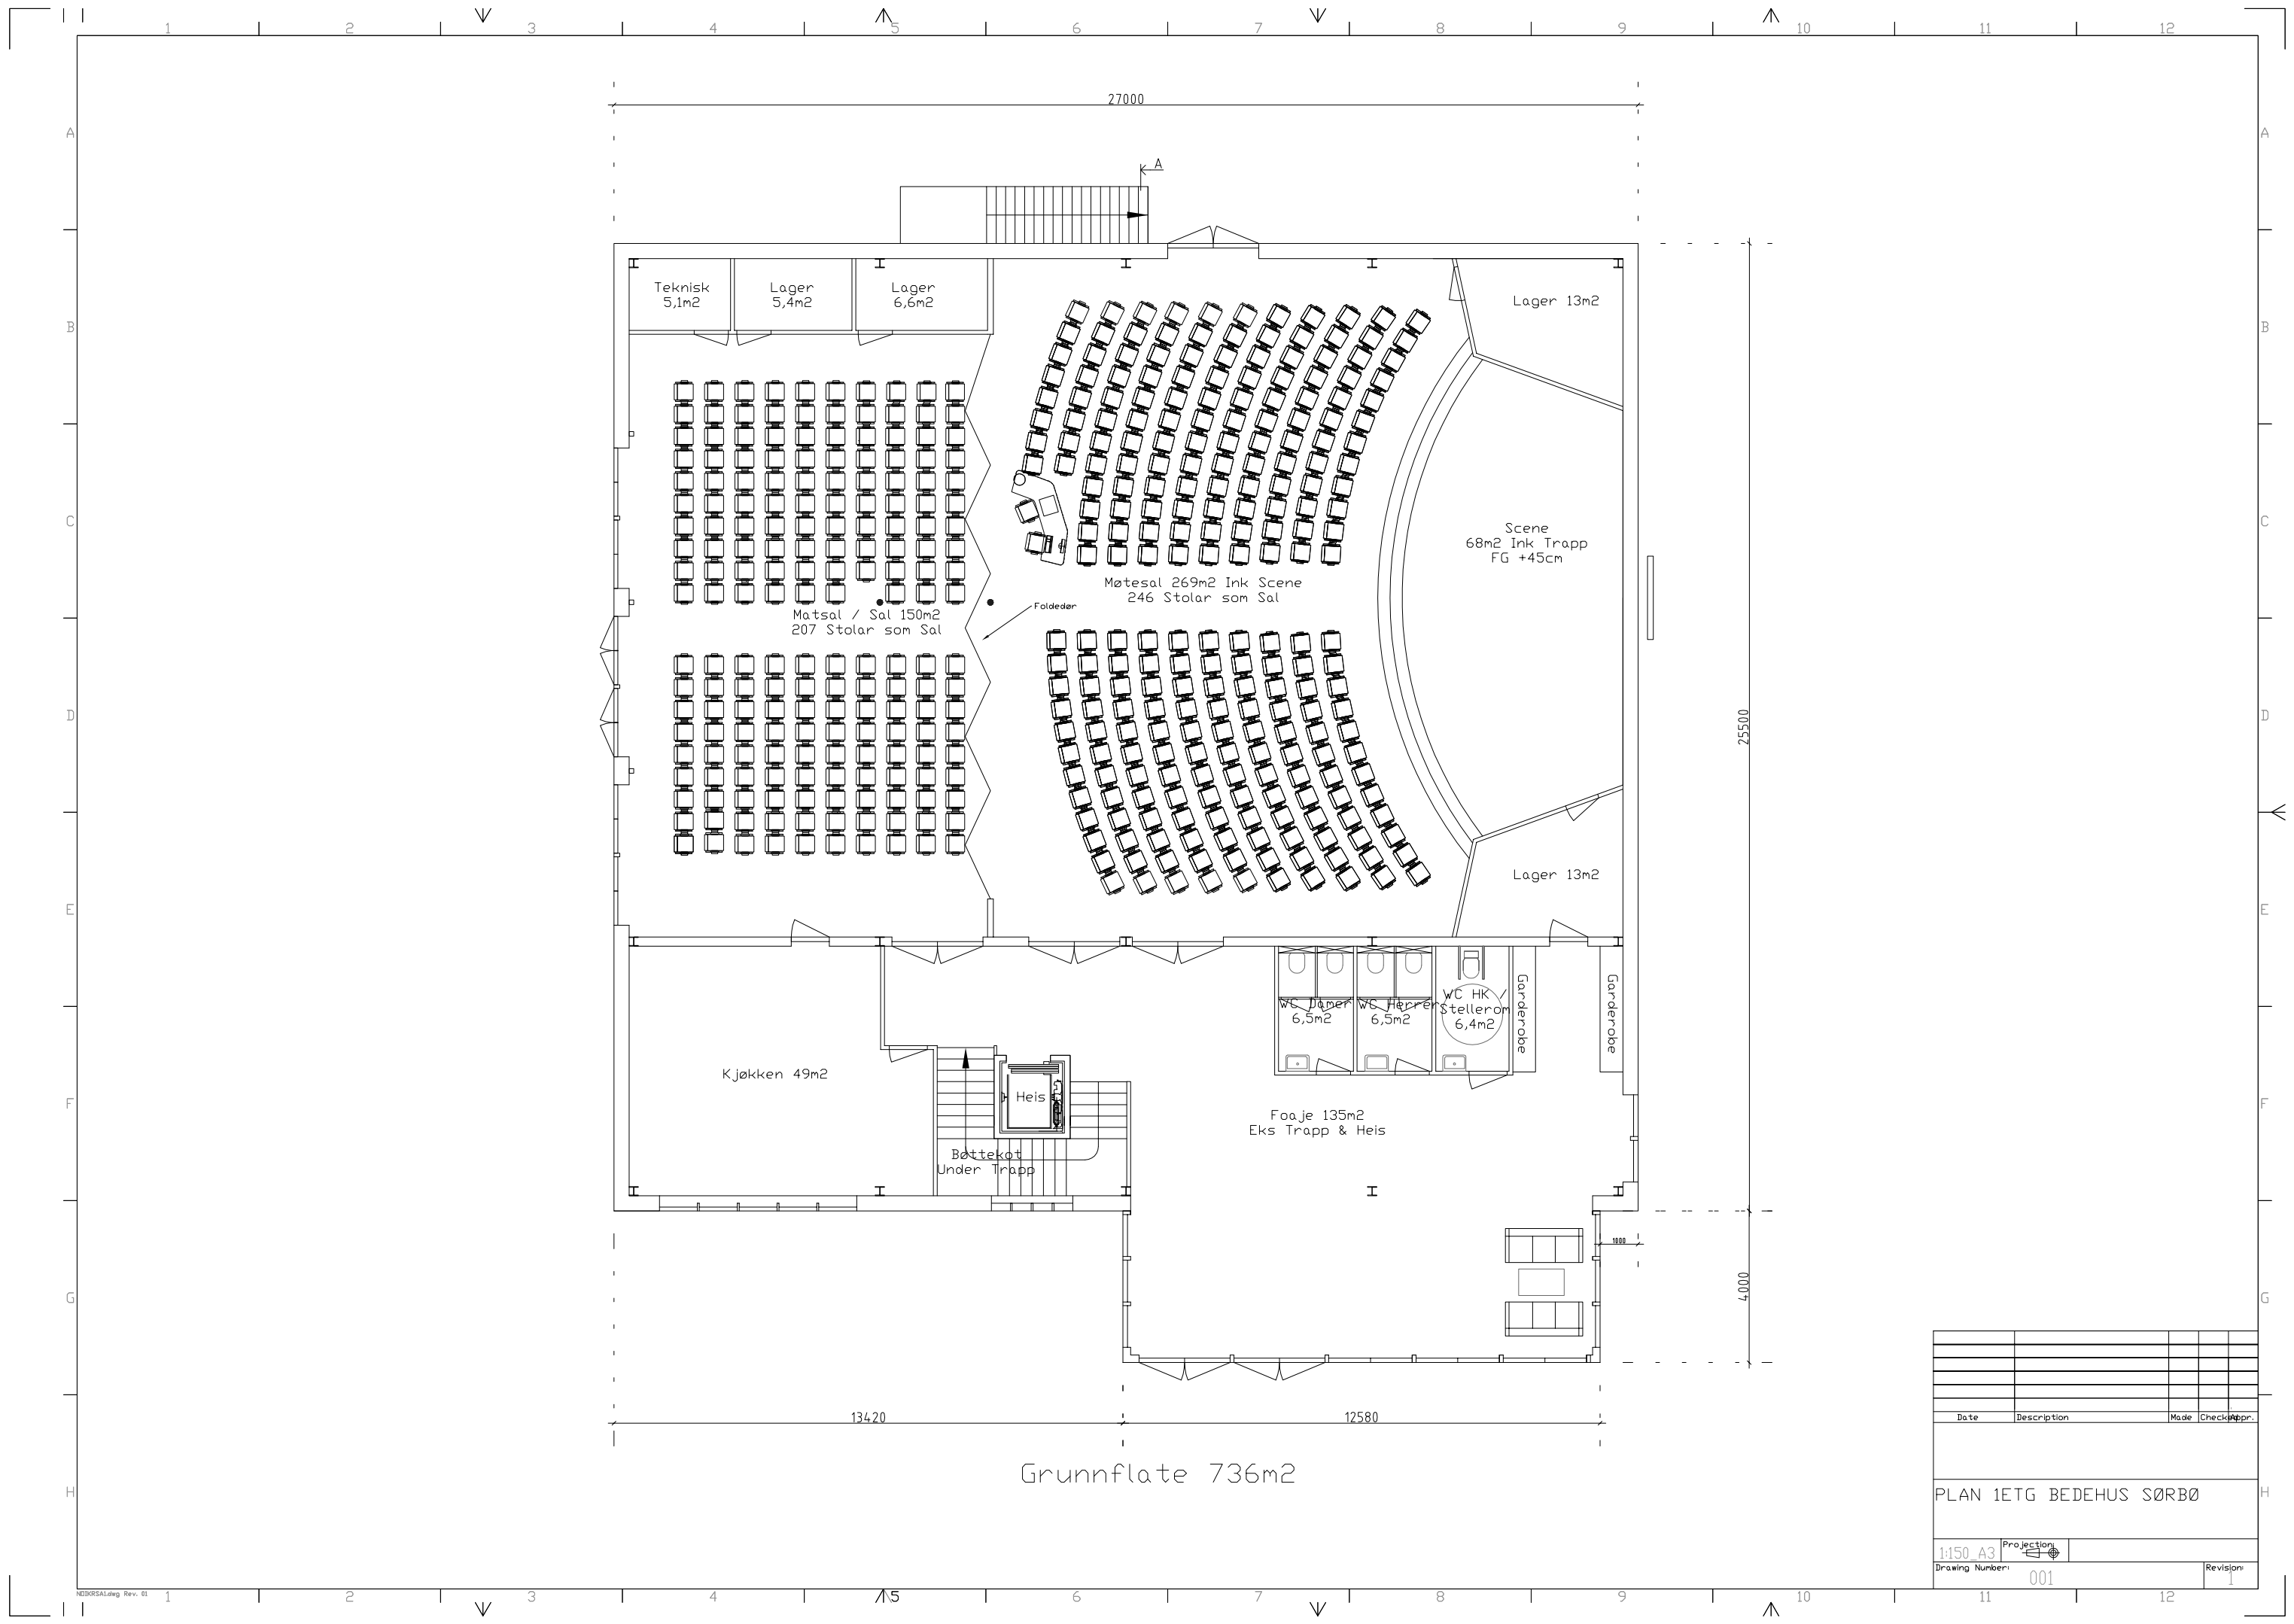

Date	Description	Made	Checked	Appr.
PLAN 1ETG BEDEHUS SØRBØ				
1:150 A3	Projection			
Drawing Number	001	Revision		

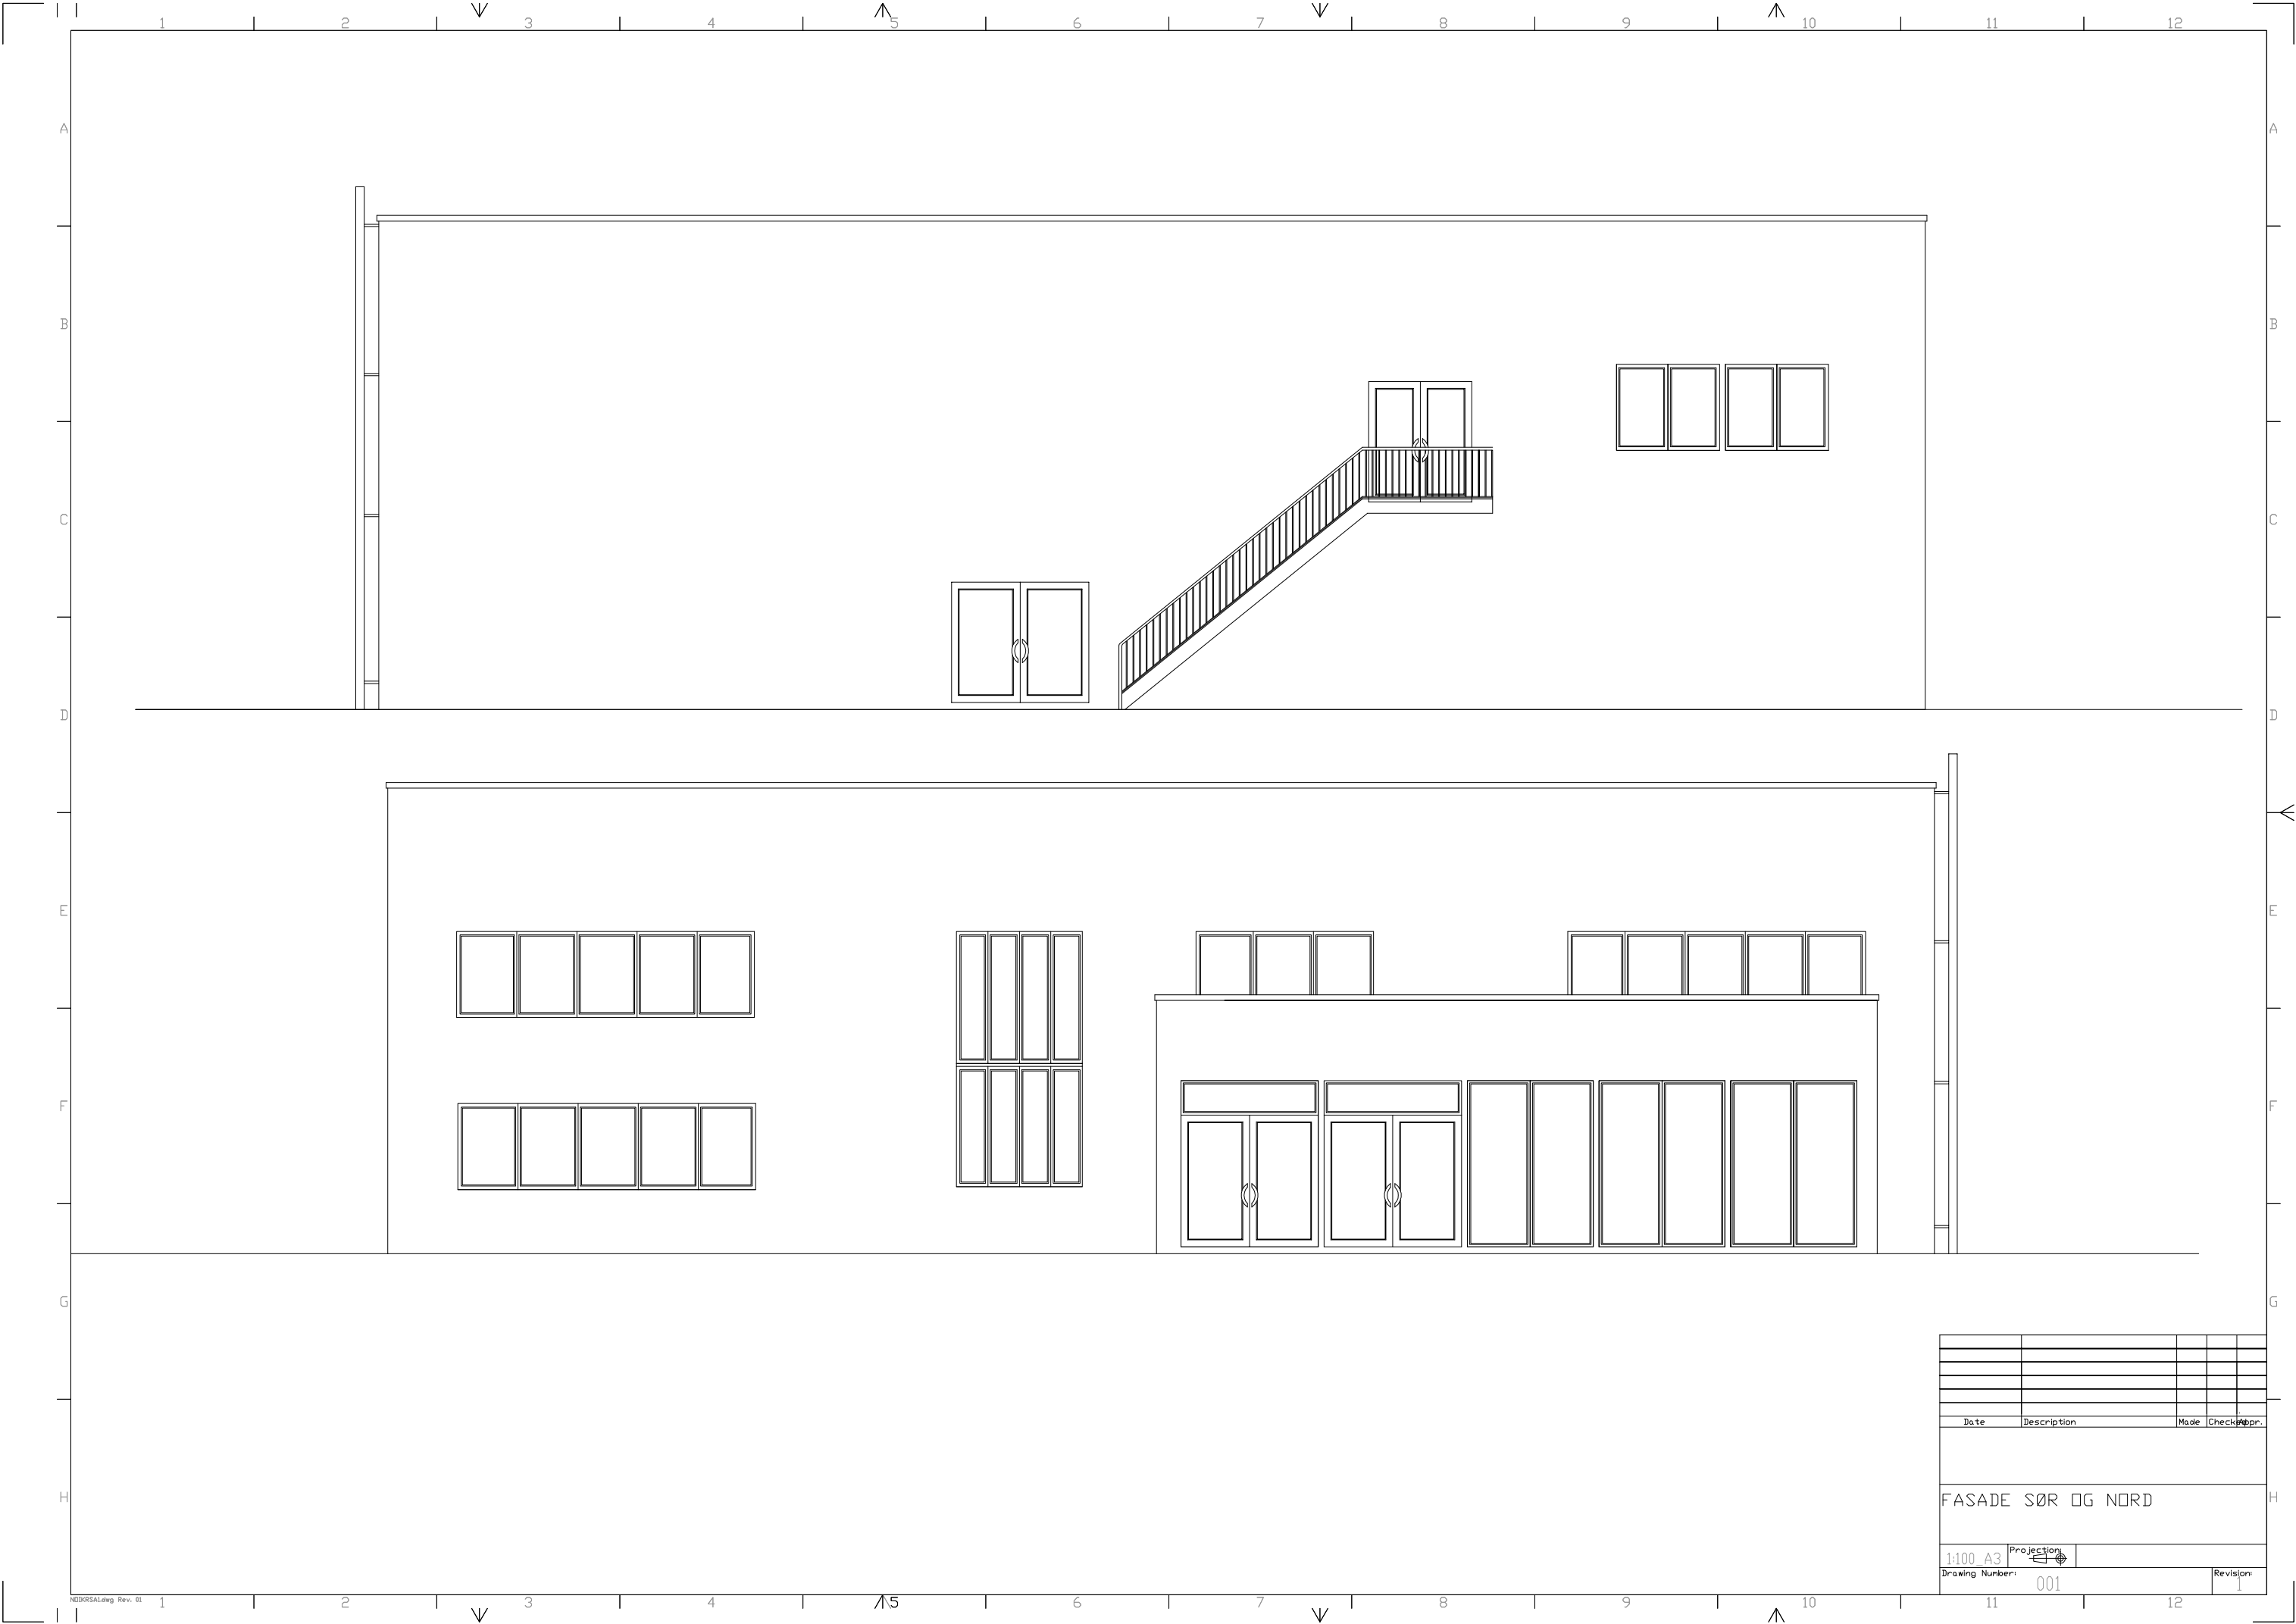

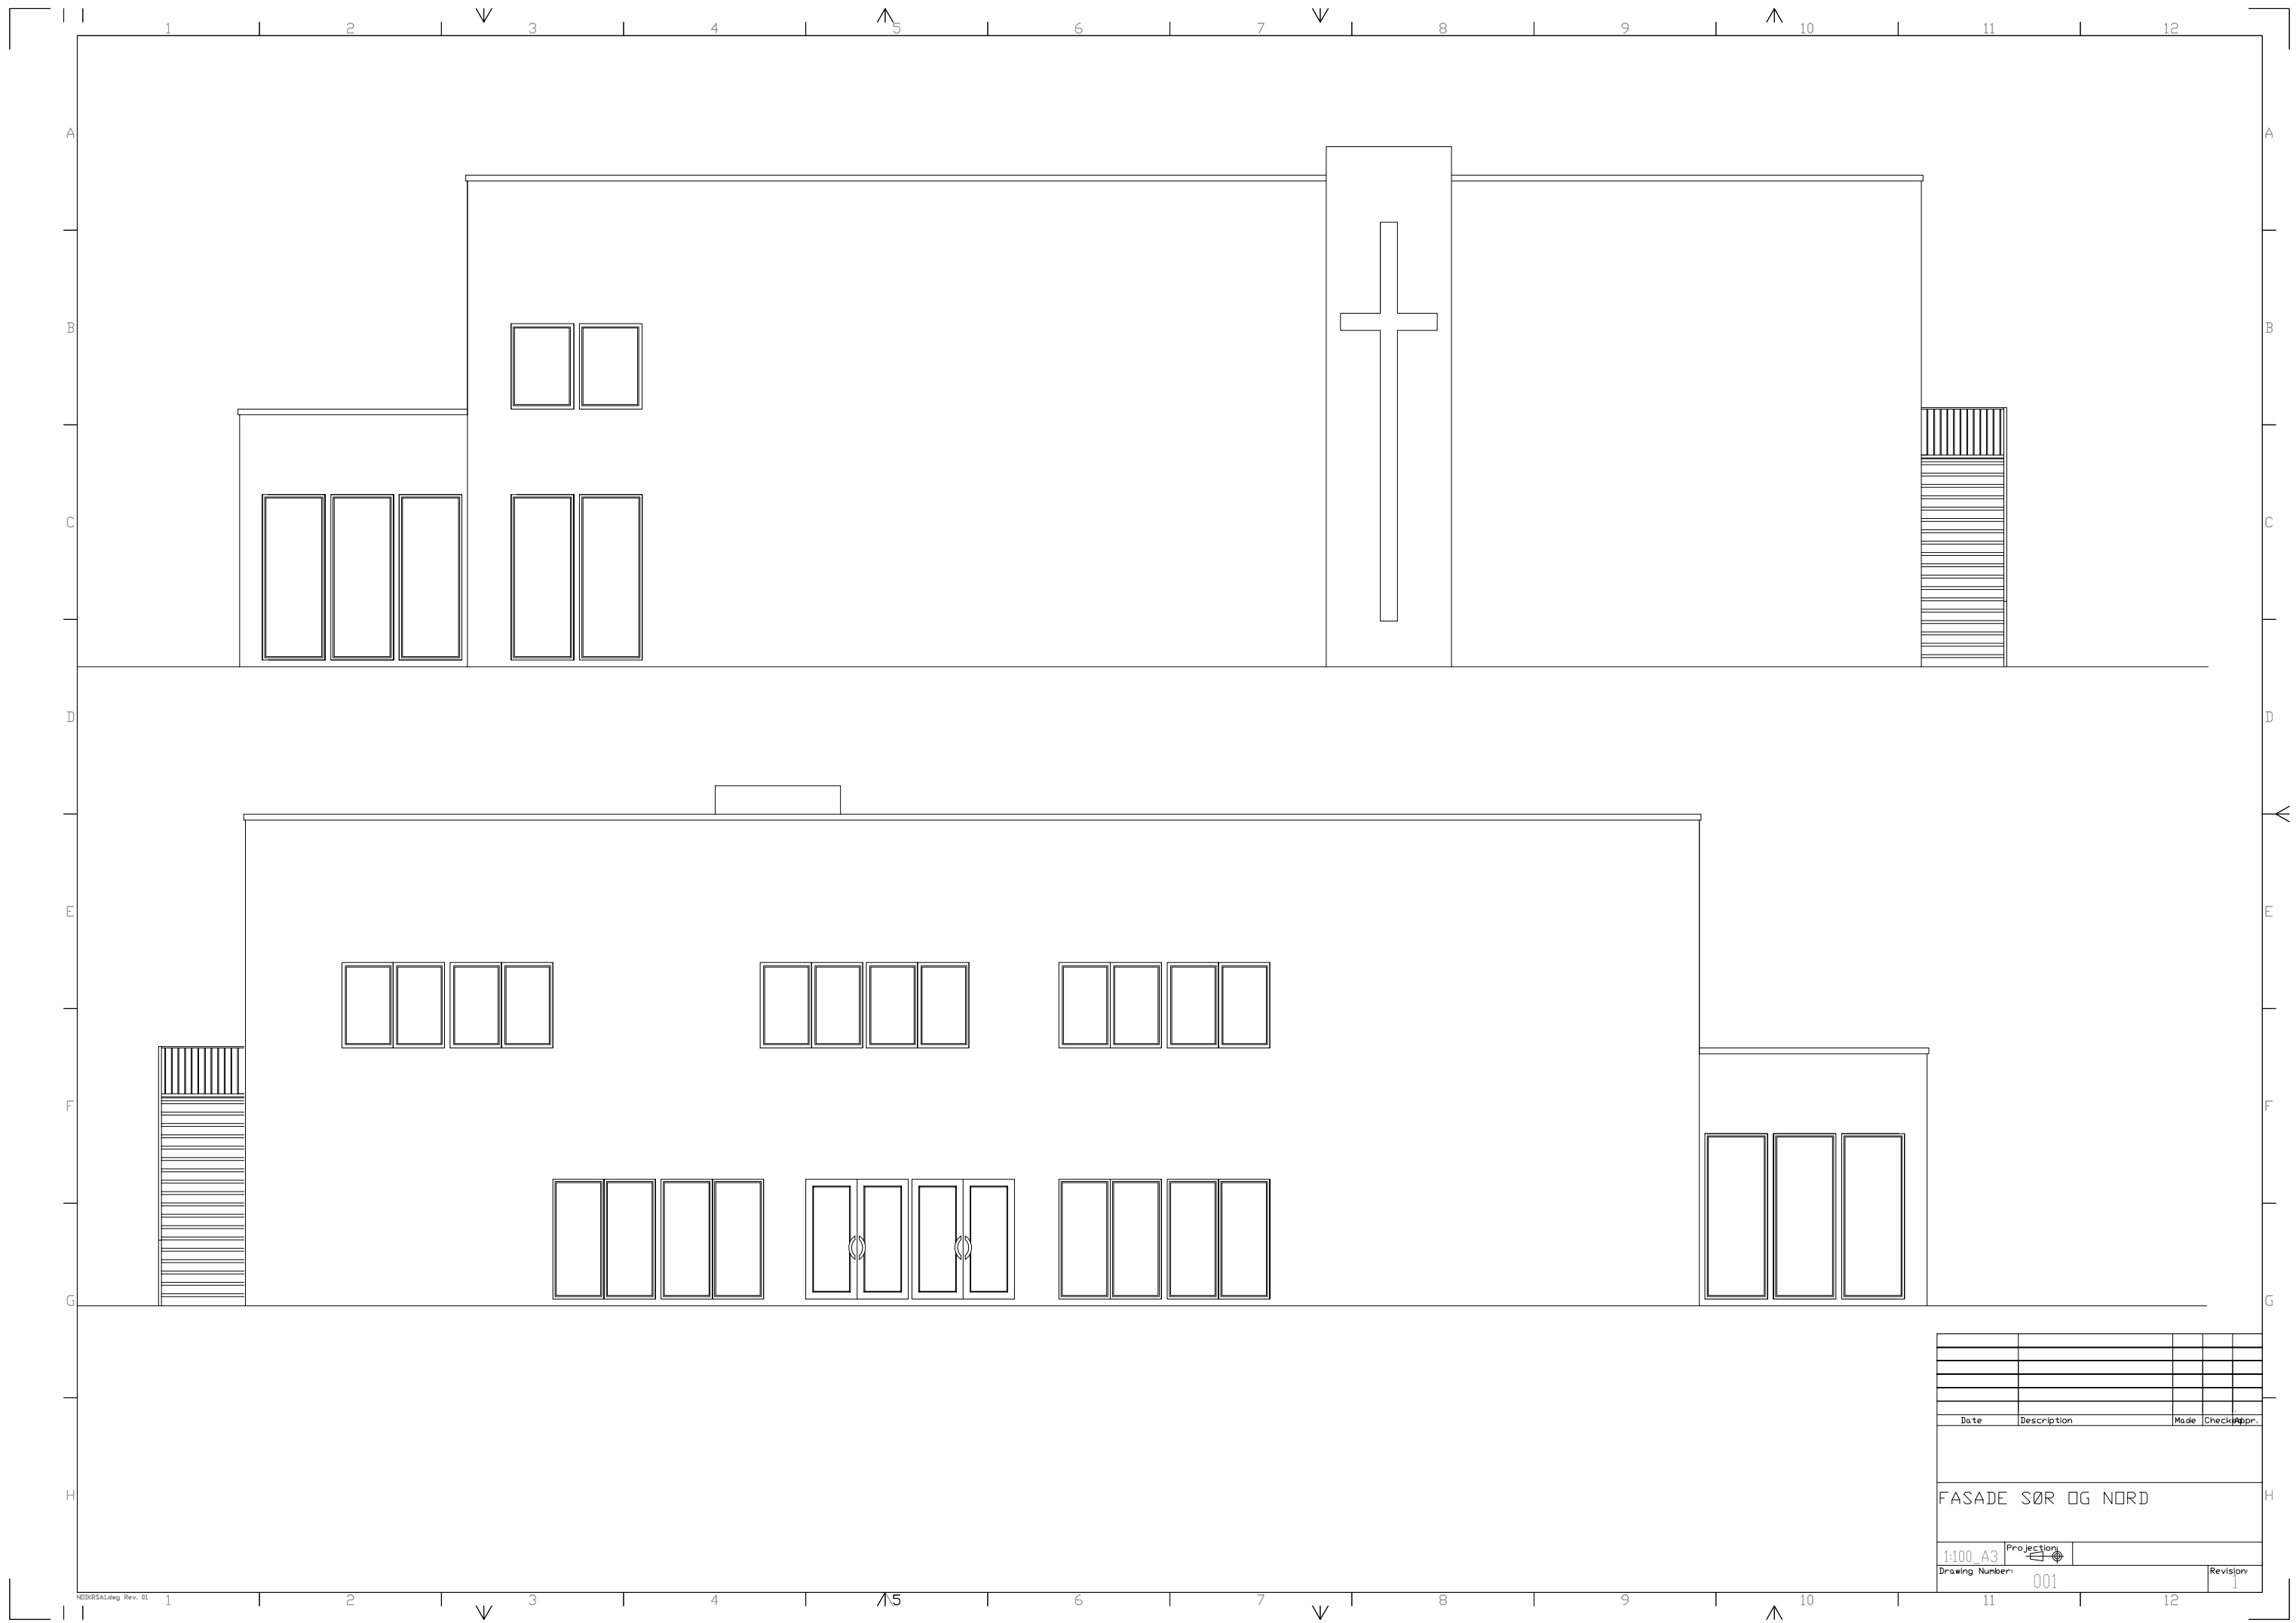

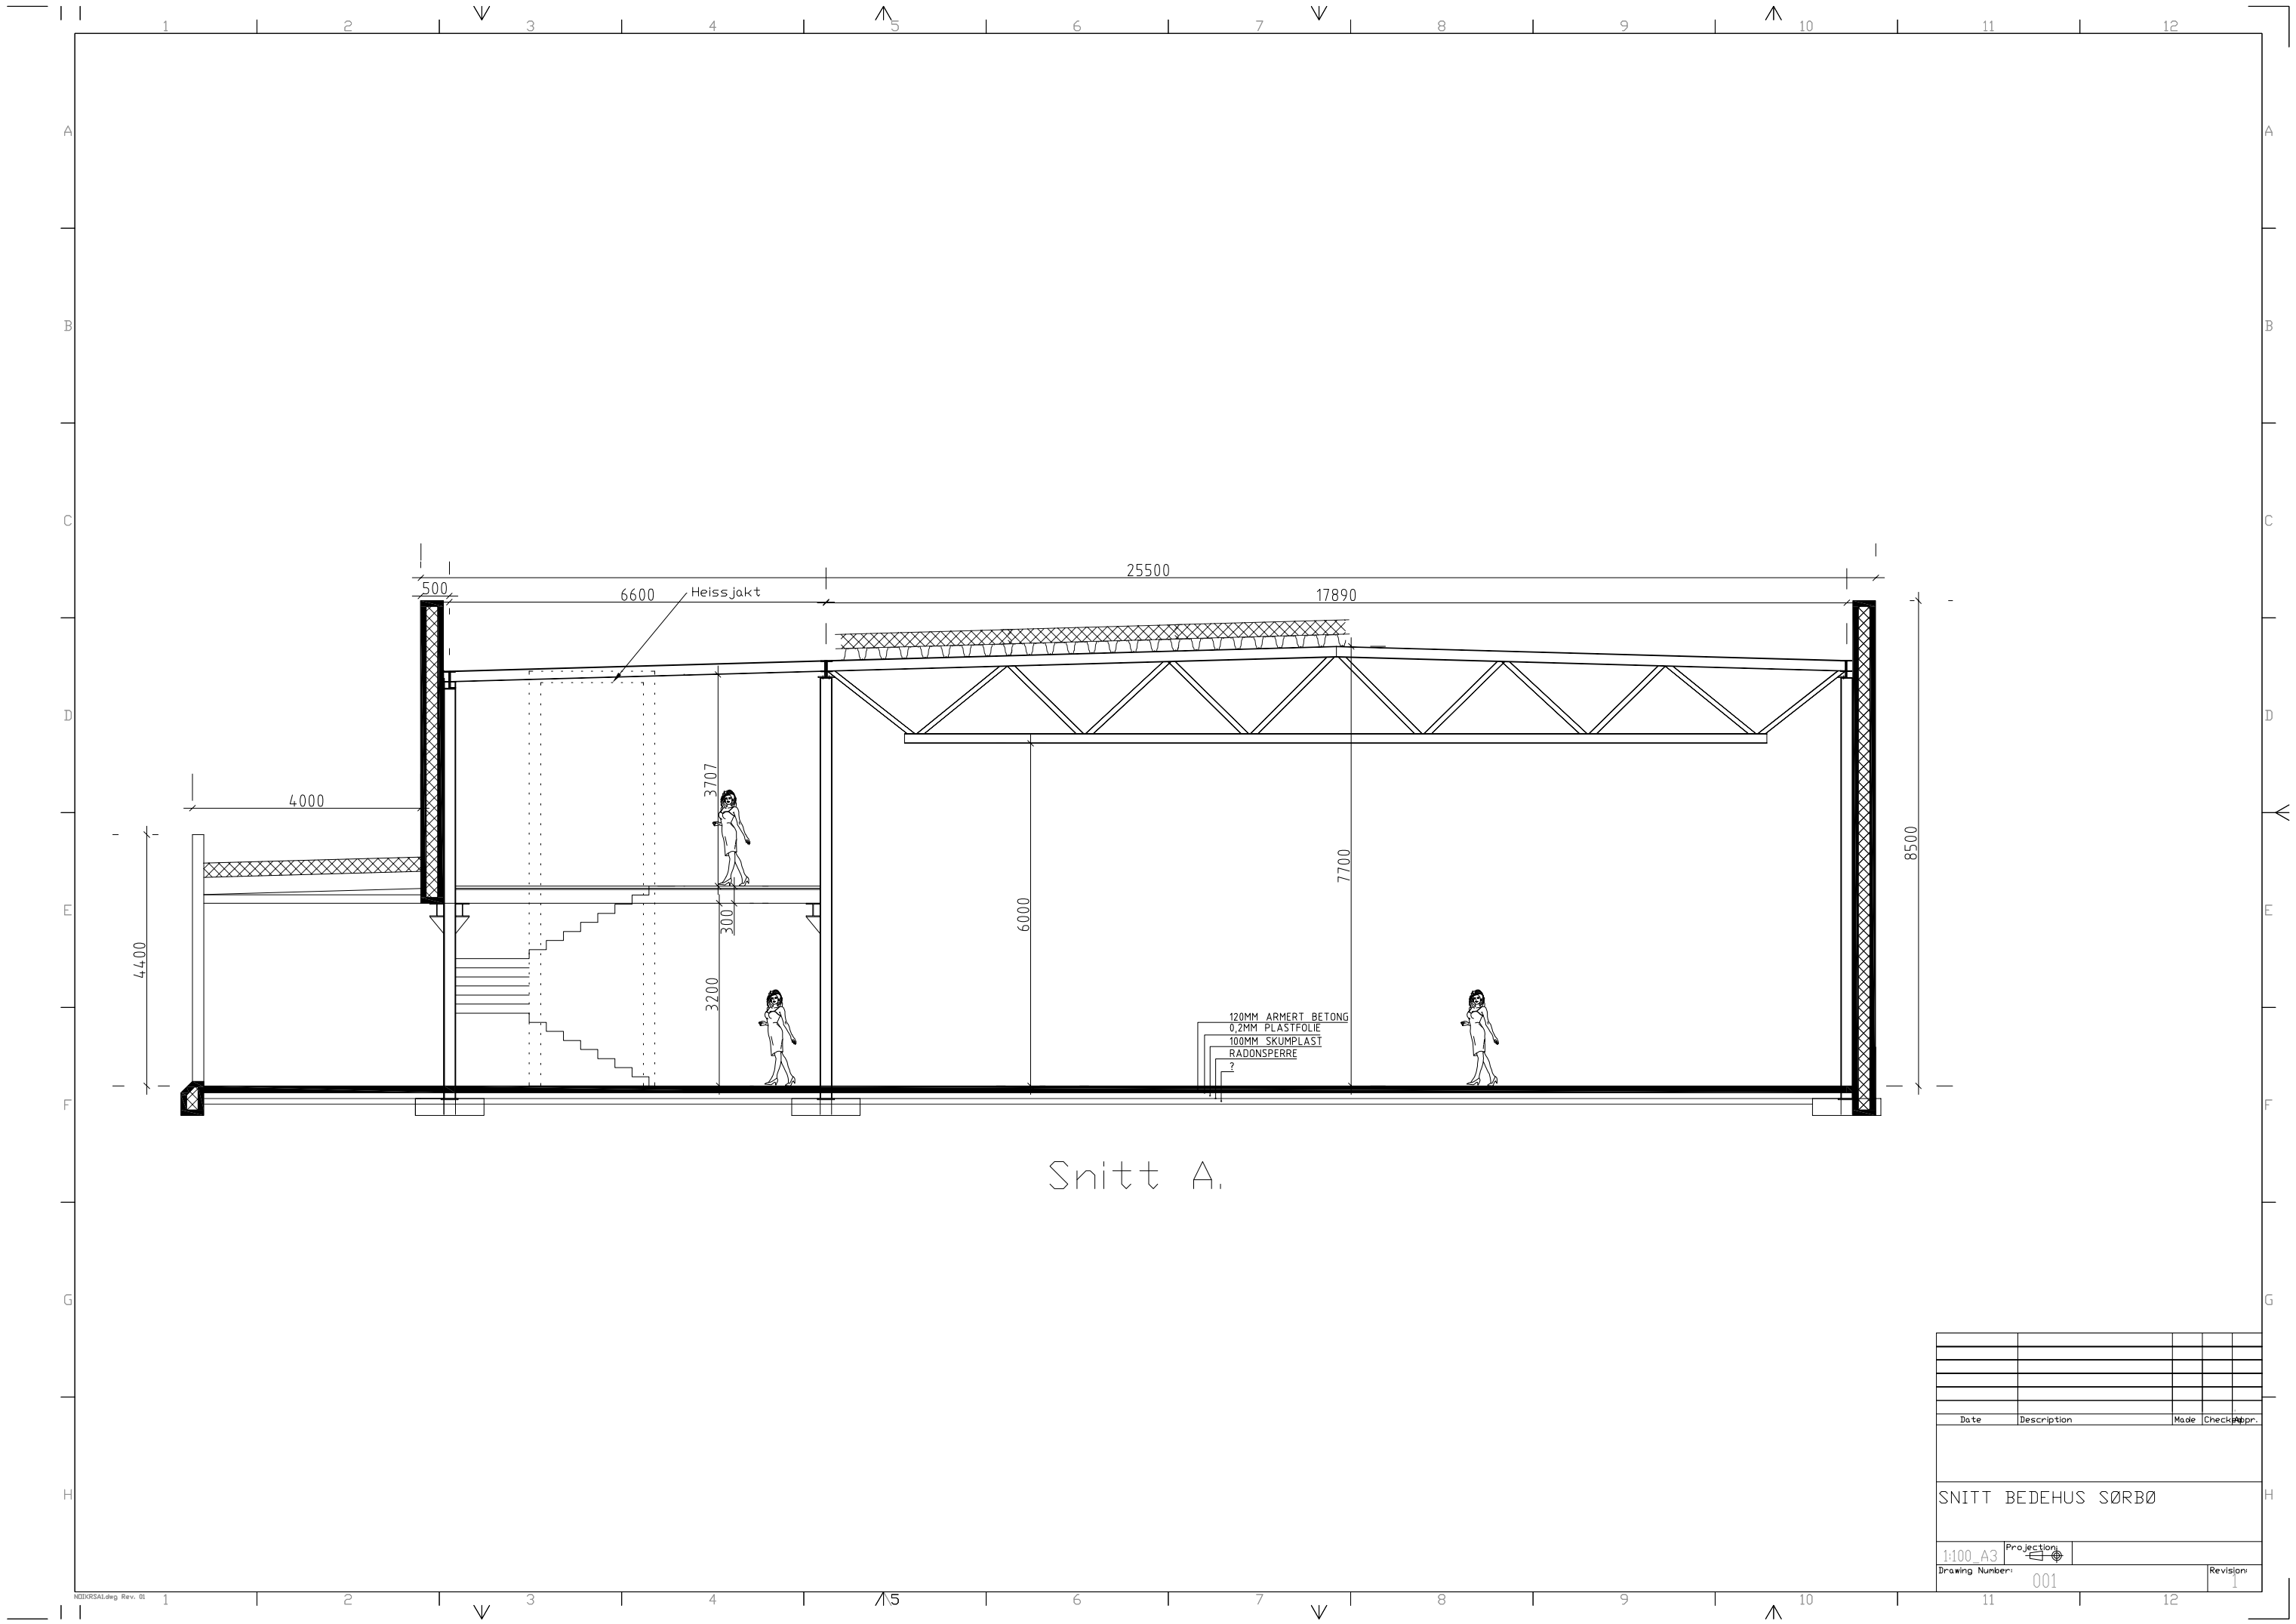

Date	Description	Made	Checked	Appr.
SNITT BEDEHUS SØRBØ				
1:100 A3	Projection			
Drawing Number:	001	Revision:		